





**Lockwood Brothers
CONSTRUCTION**

DRAWING NAME:

THE TINY HOUSE

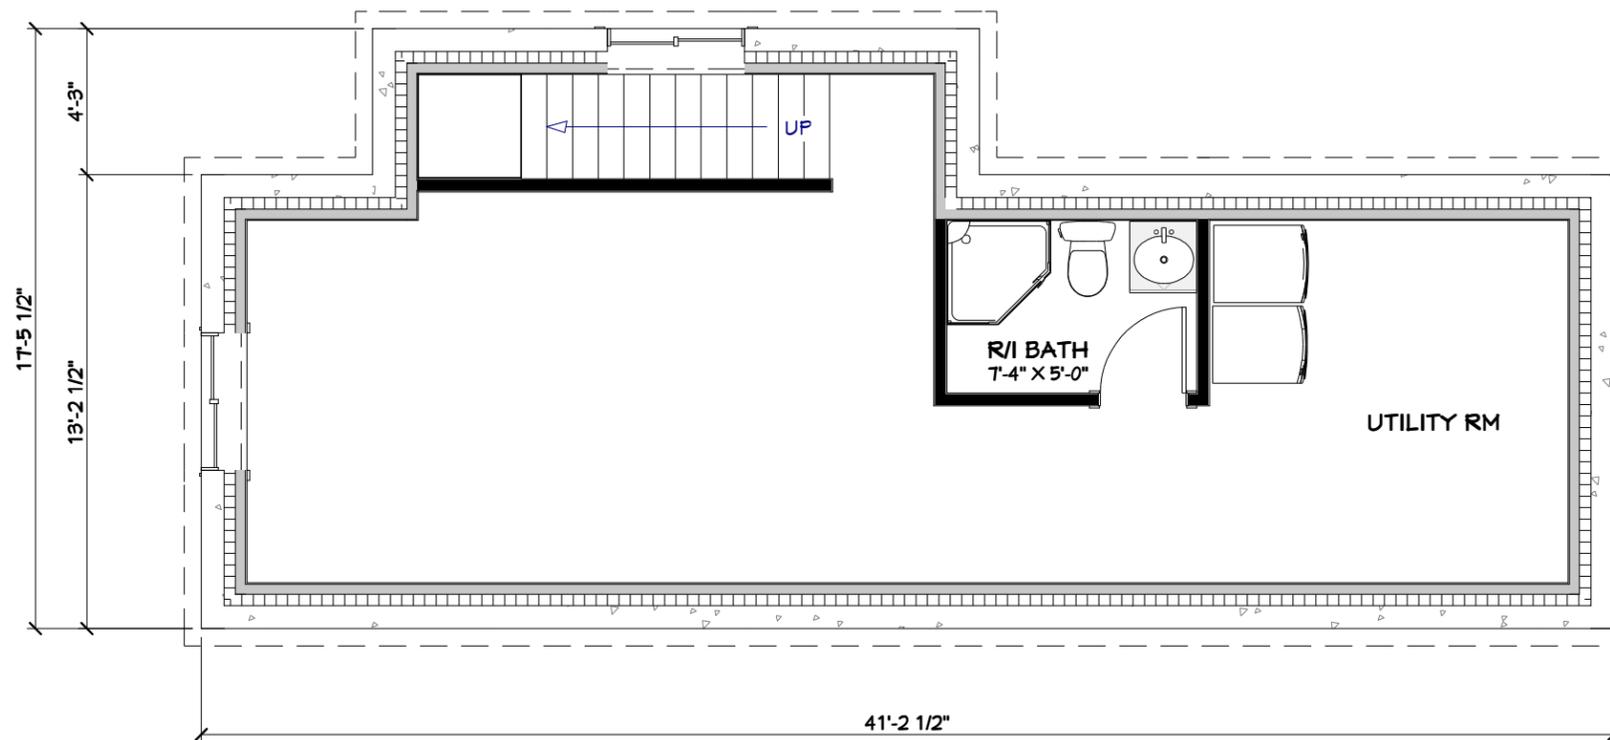

FOUNDATION PLAN

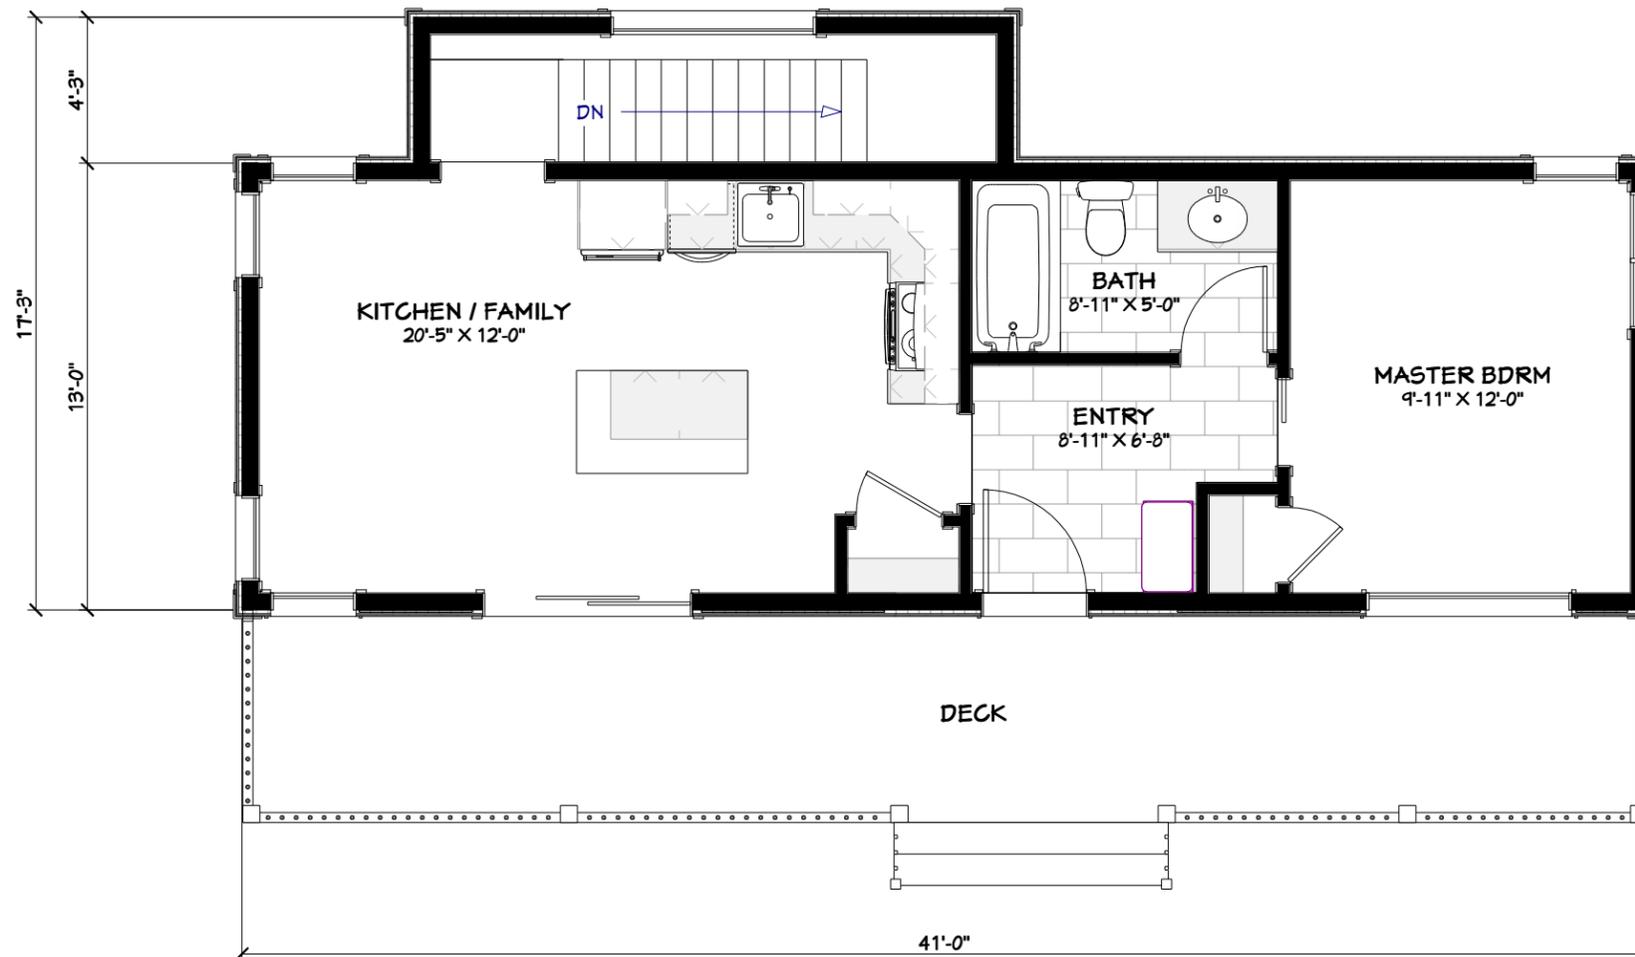

GROUND FLOOR PLAN - 603 SQ.FT.