



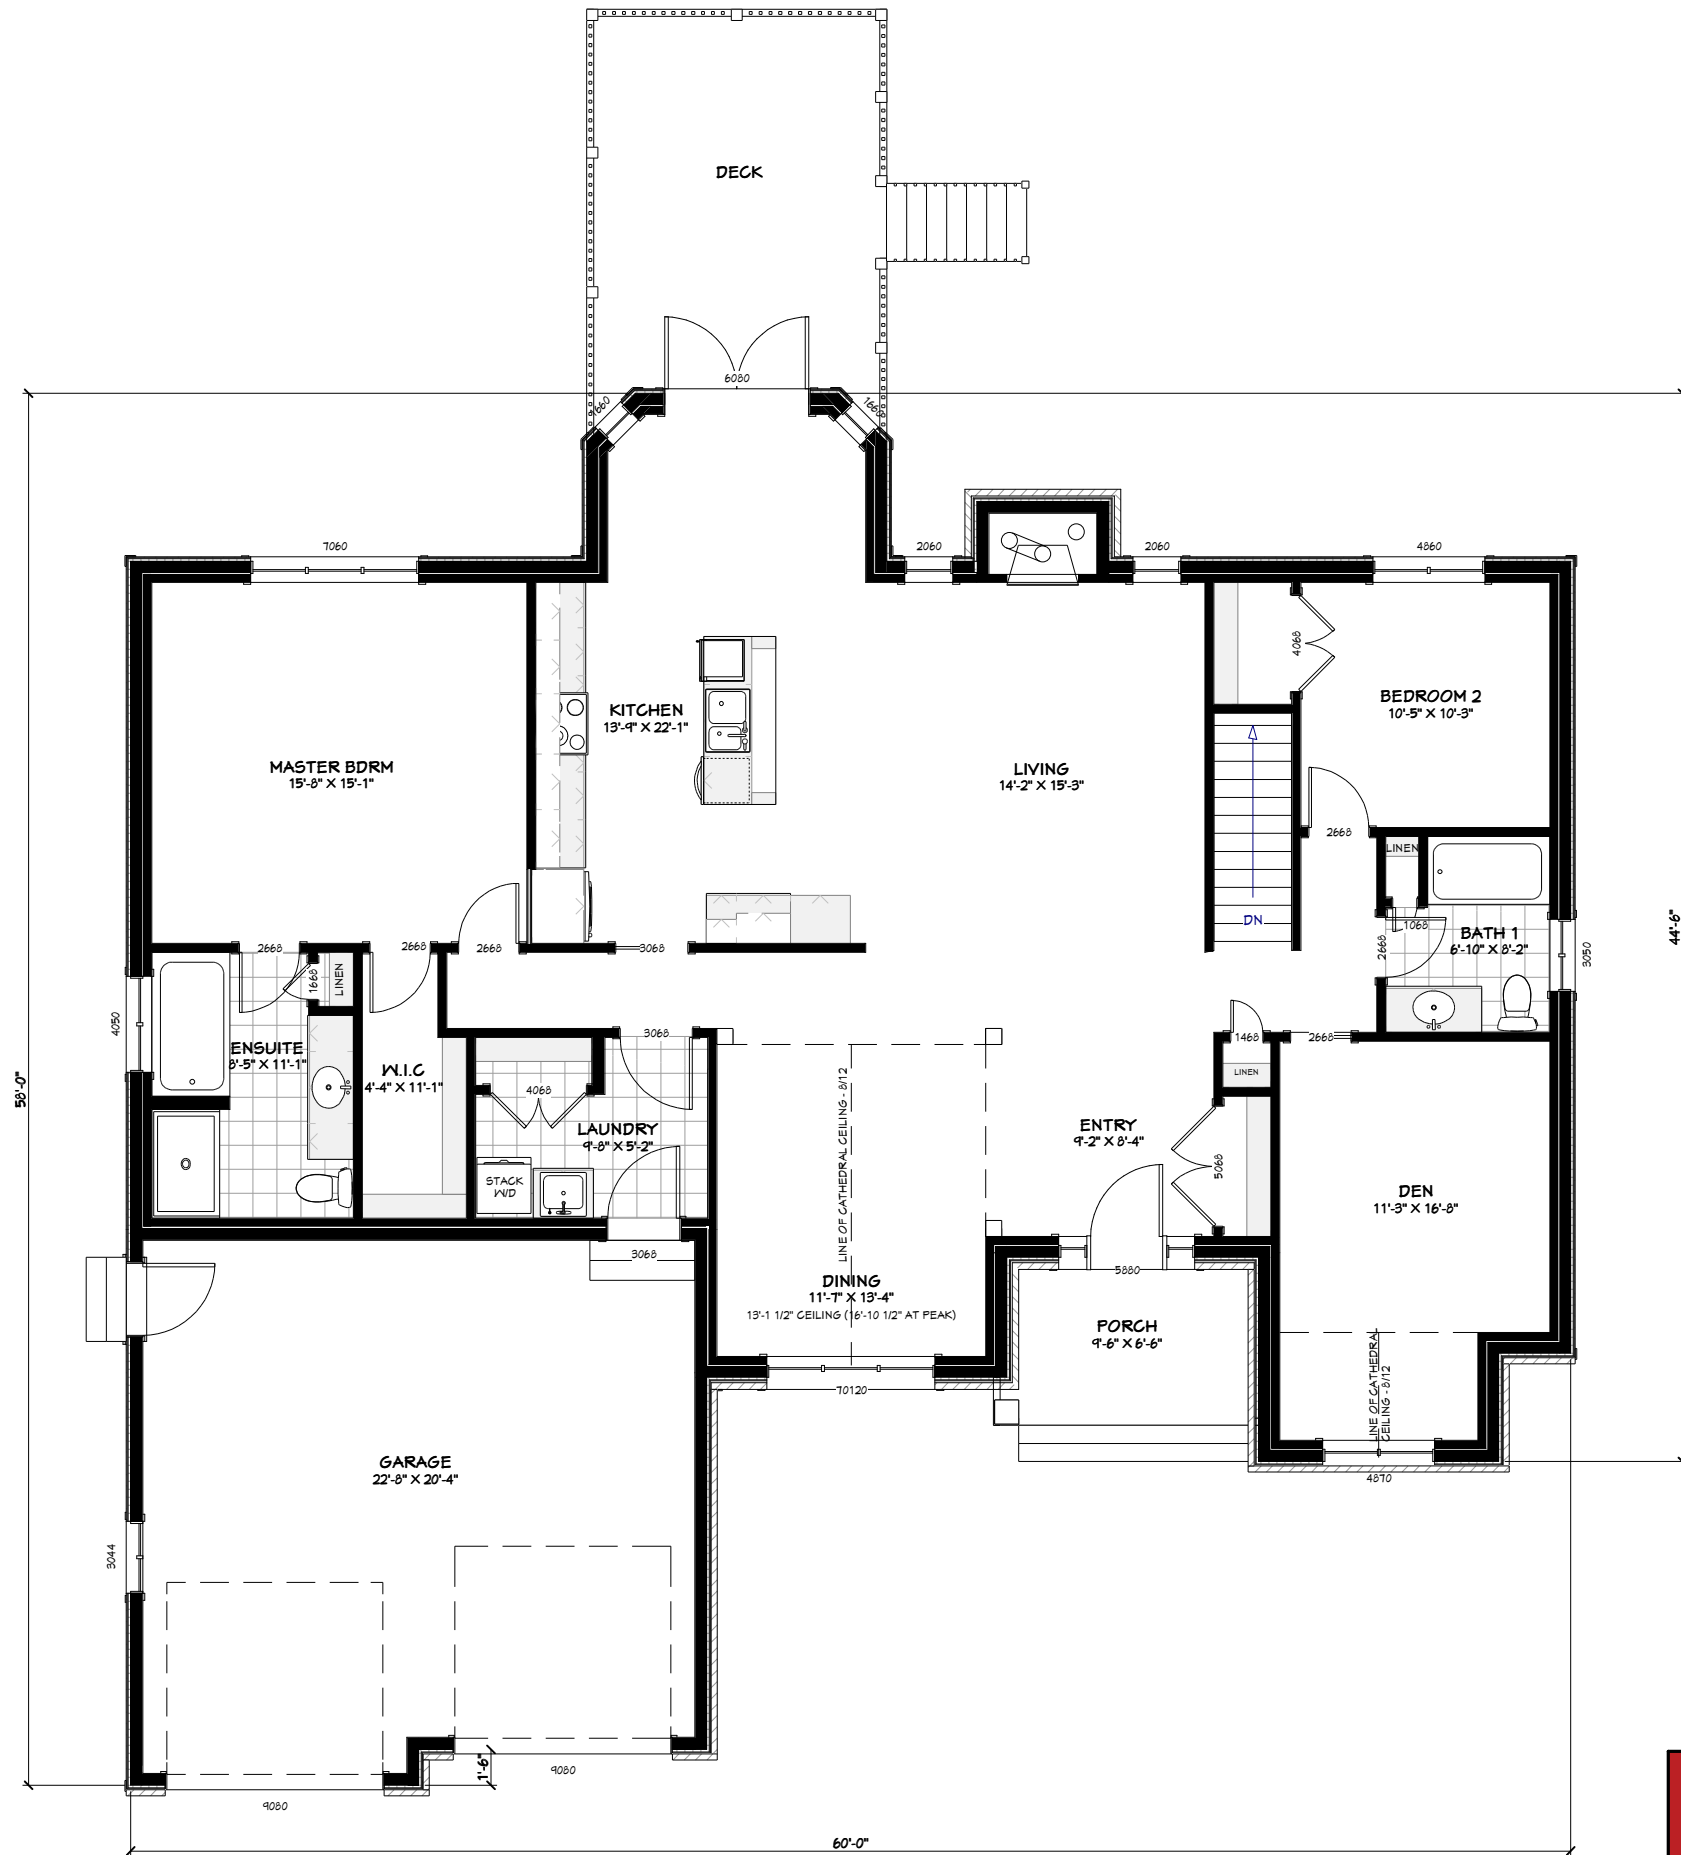

**Lockwood Brothers
CONSTRUCTION**

DRAWING NAME:
THE CLARK

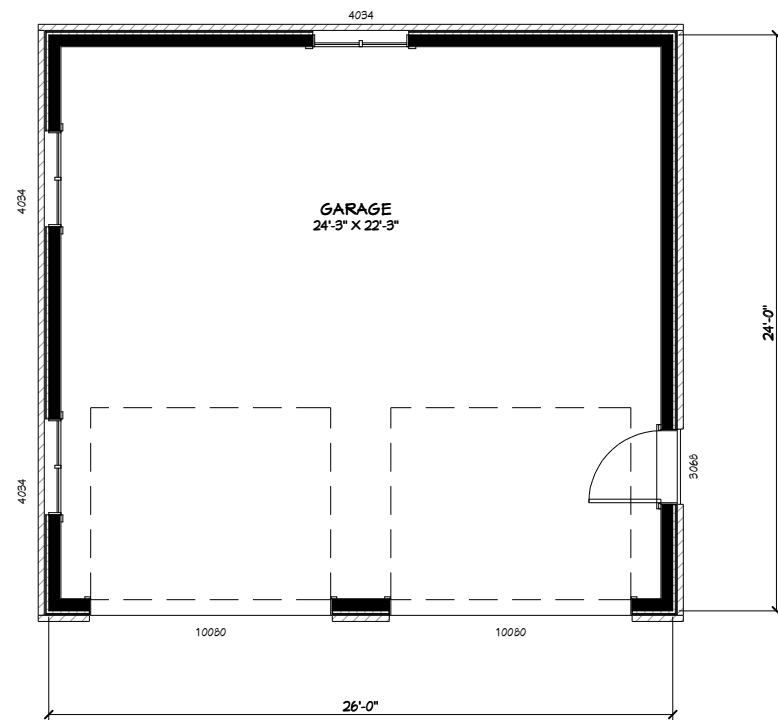

GROUND FLOOR PLAN = 1959 SQ.FT.

**Lockwood Brothers
CONSTRUCTION**

DRAWING NAME:
THE CLARK