




**Lockwood Brothers  
CONSTRUCTION**

DRAWING NAME:  
**THE MARTIN**

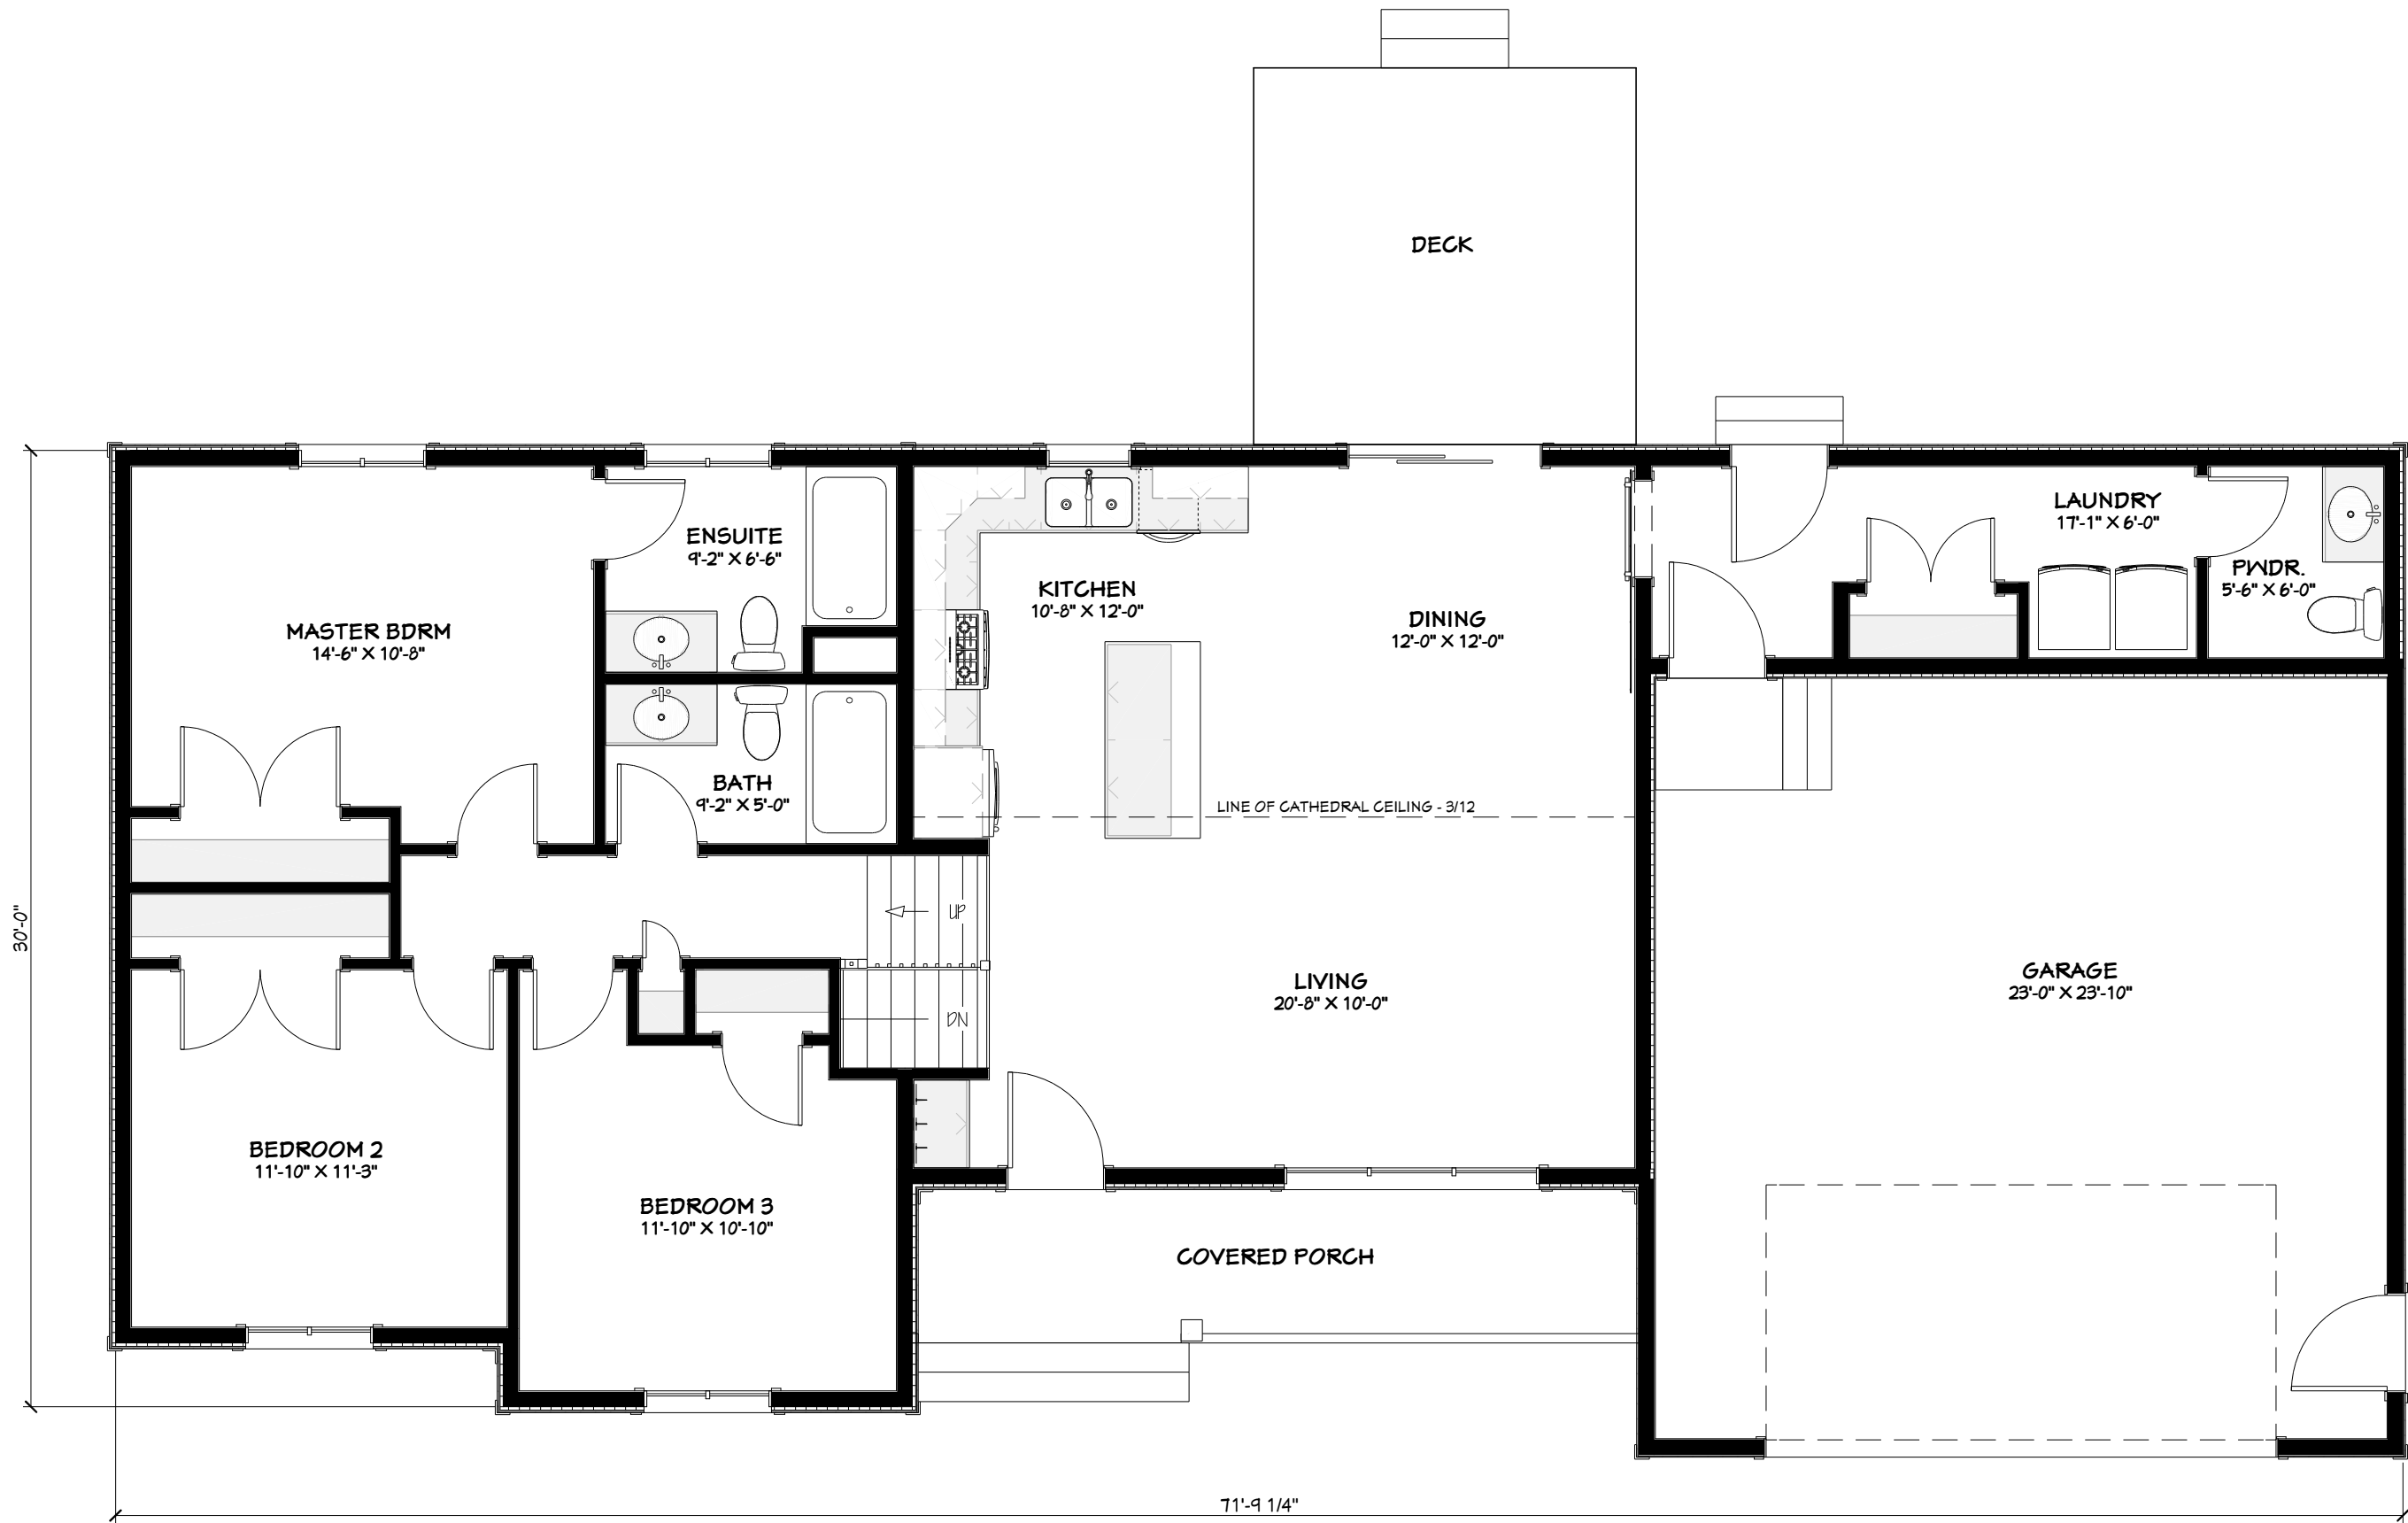

**GROUND FLOOR PLAN = 1425 SQ.FT.**

**Lockwood Brothers  
CONSTRUCTION**

DRAWING NAME:  
**THE MARTIN**