


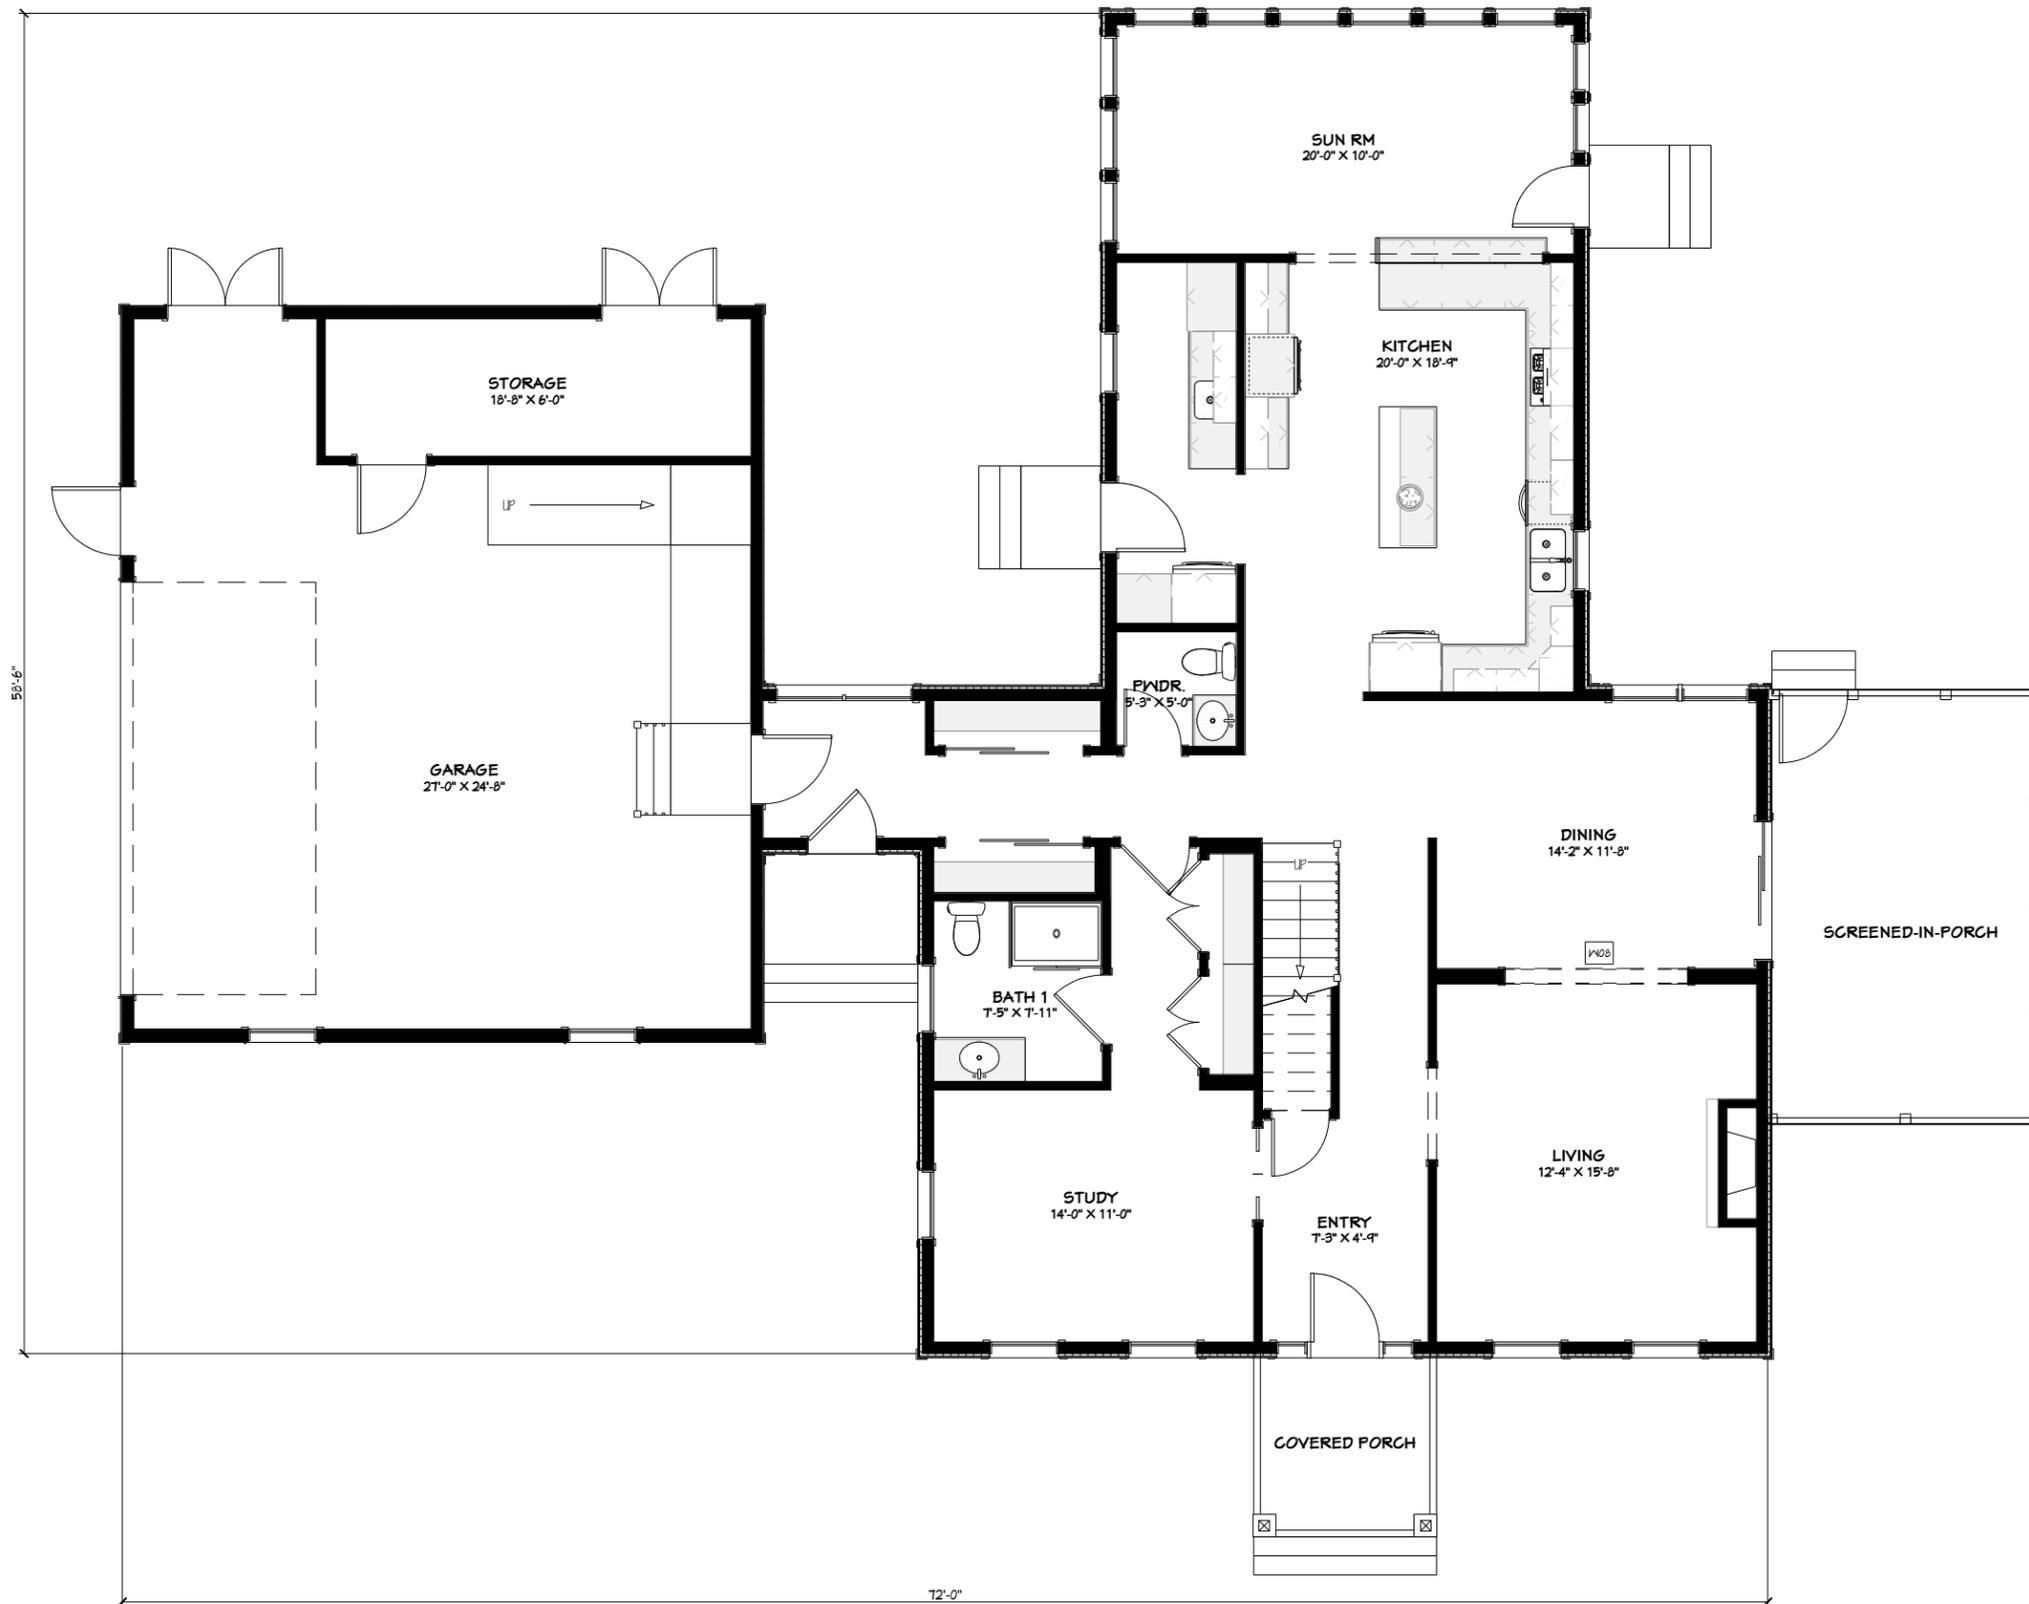

**SCREENED-
IN-PORCH**

**Lockwood Brothers
CONSTRUCTION**

DRAWING NAME:
THE HOLLIDAY



GROUND FLOOR PLAN = 1740 SQ.FT.


SECOND FLOOR PLAN = 1038 SQ.FT.

TOTAL = 2778 SQ.FT.

**Lockwood Brothers
CONSTRUCTION**

DRAWING NAME:

THE HOLLIDAY

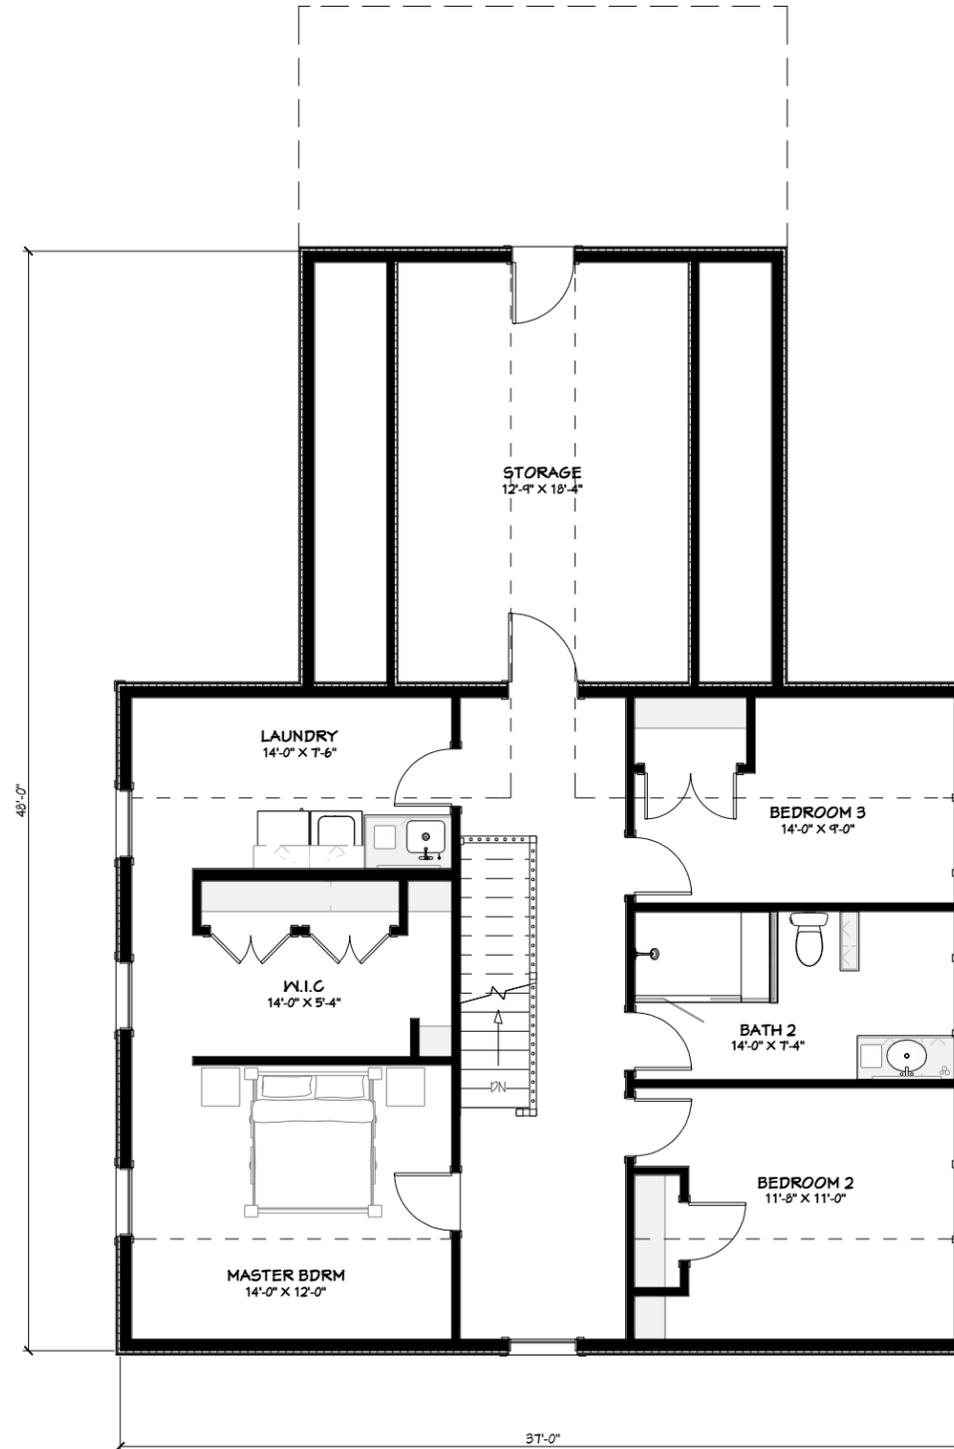

SECOND FLOOR PLAN = 1038 SQ.FT.

GROUND FLOOR PLAN = 1740 SQ.FT.

TOTAL = 2778 SQ.FT.


**Lockwood Brothers
CONSTRUCTION**

DRAWING NAME:

THE HOLLIDAY



KITCHEN

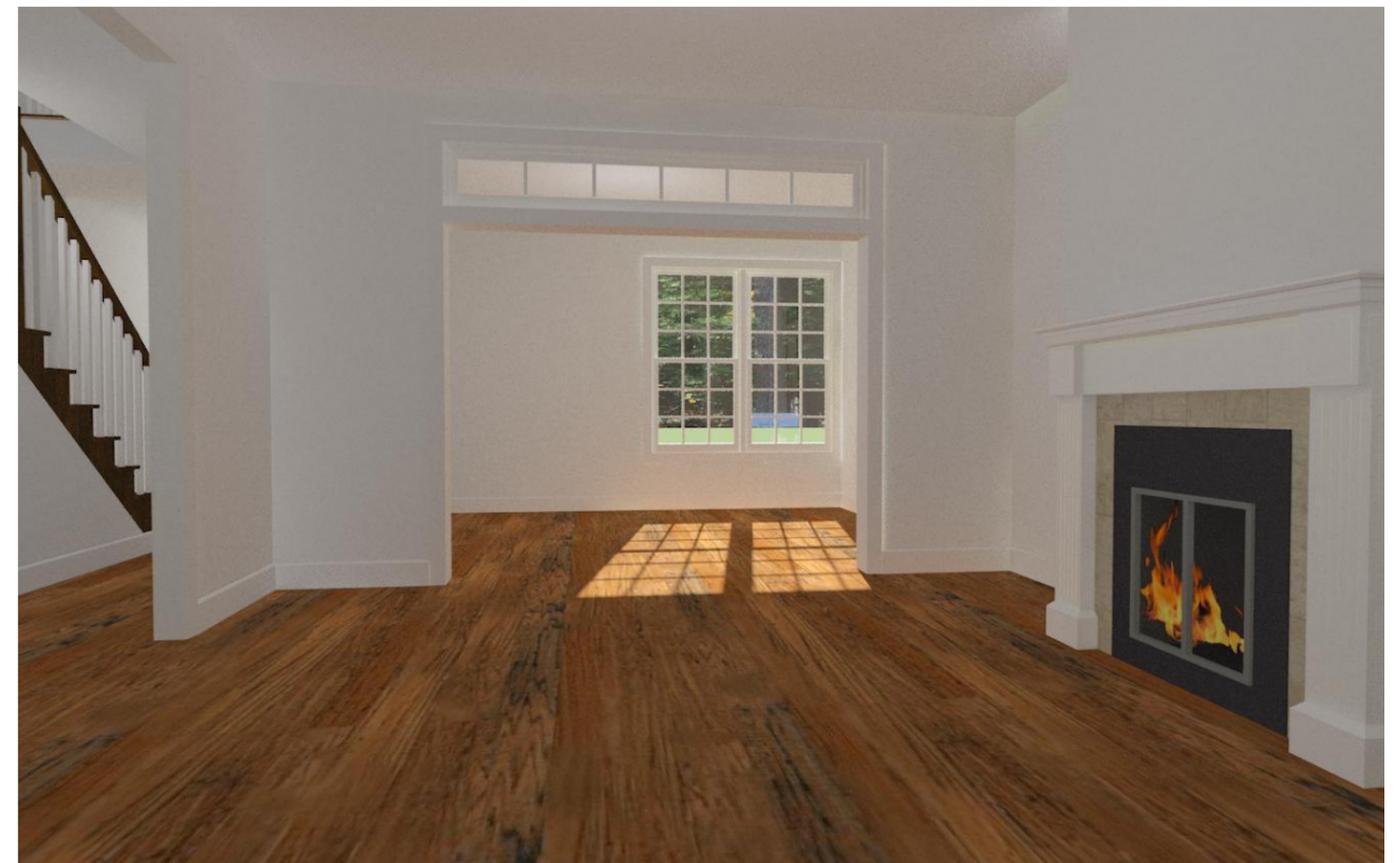

LIVING / DINING




**Lockwood Brothers
CONSTRUCTION**

DRAWING NAME:
THE HOLLIDAY



ENTRY

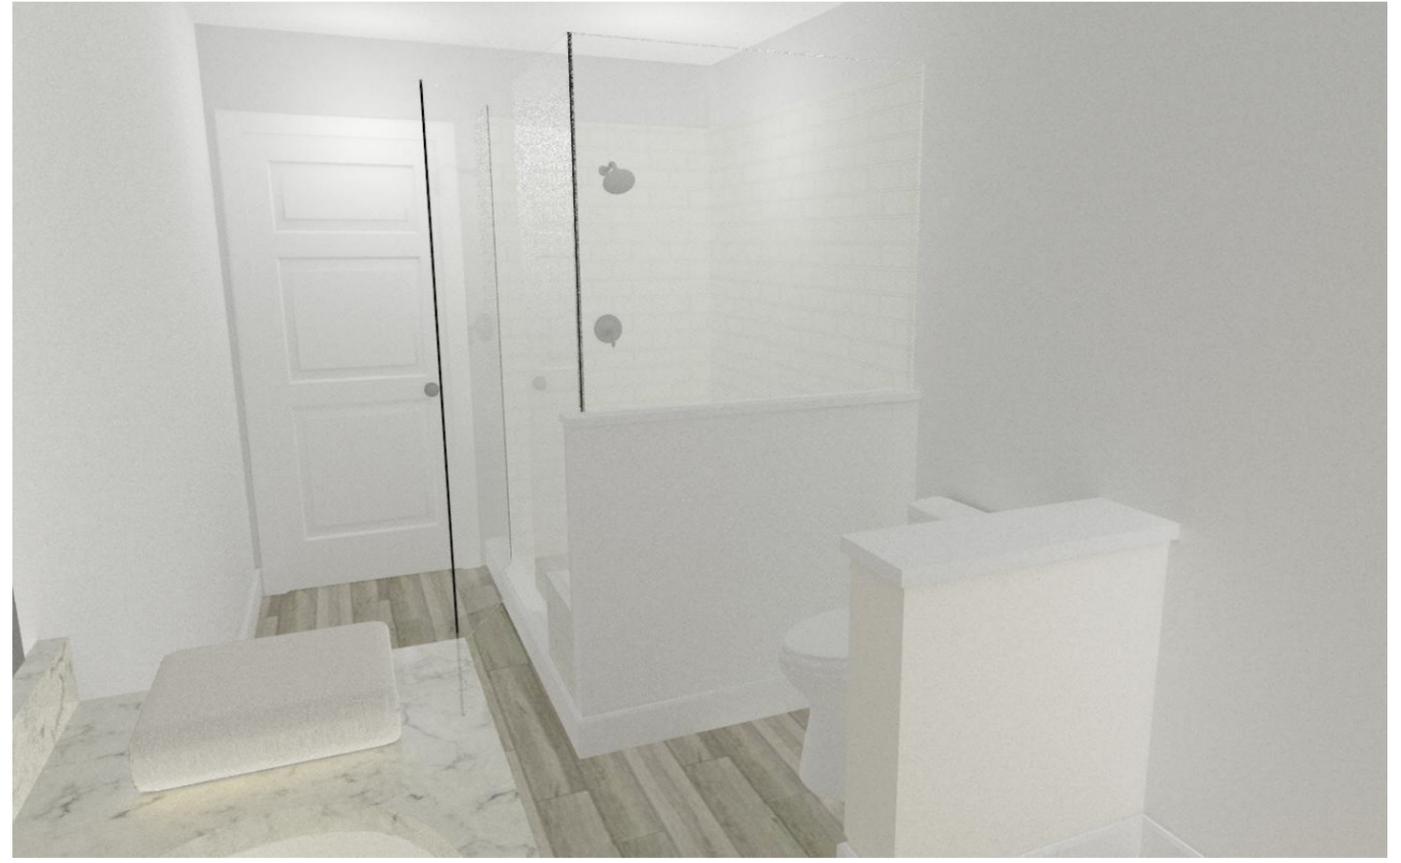

BATH 2



LAUNDRY

**Lockwood Brothers
CONSTRUCTION**

DRAWING NAME:
THE HOLLIDAY