




Please note that renderings are for illustration purposes only and may not reflect exact choices & inclusions in project contract.

Lockwood Brothers
CONSTRUCTION

DRAWING NAME:
FLINT HILL - LOT 13

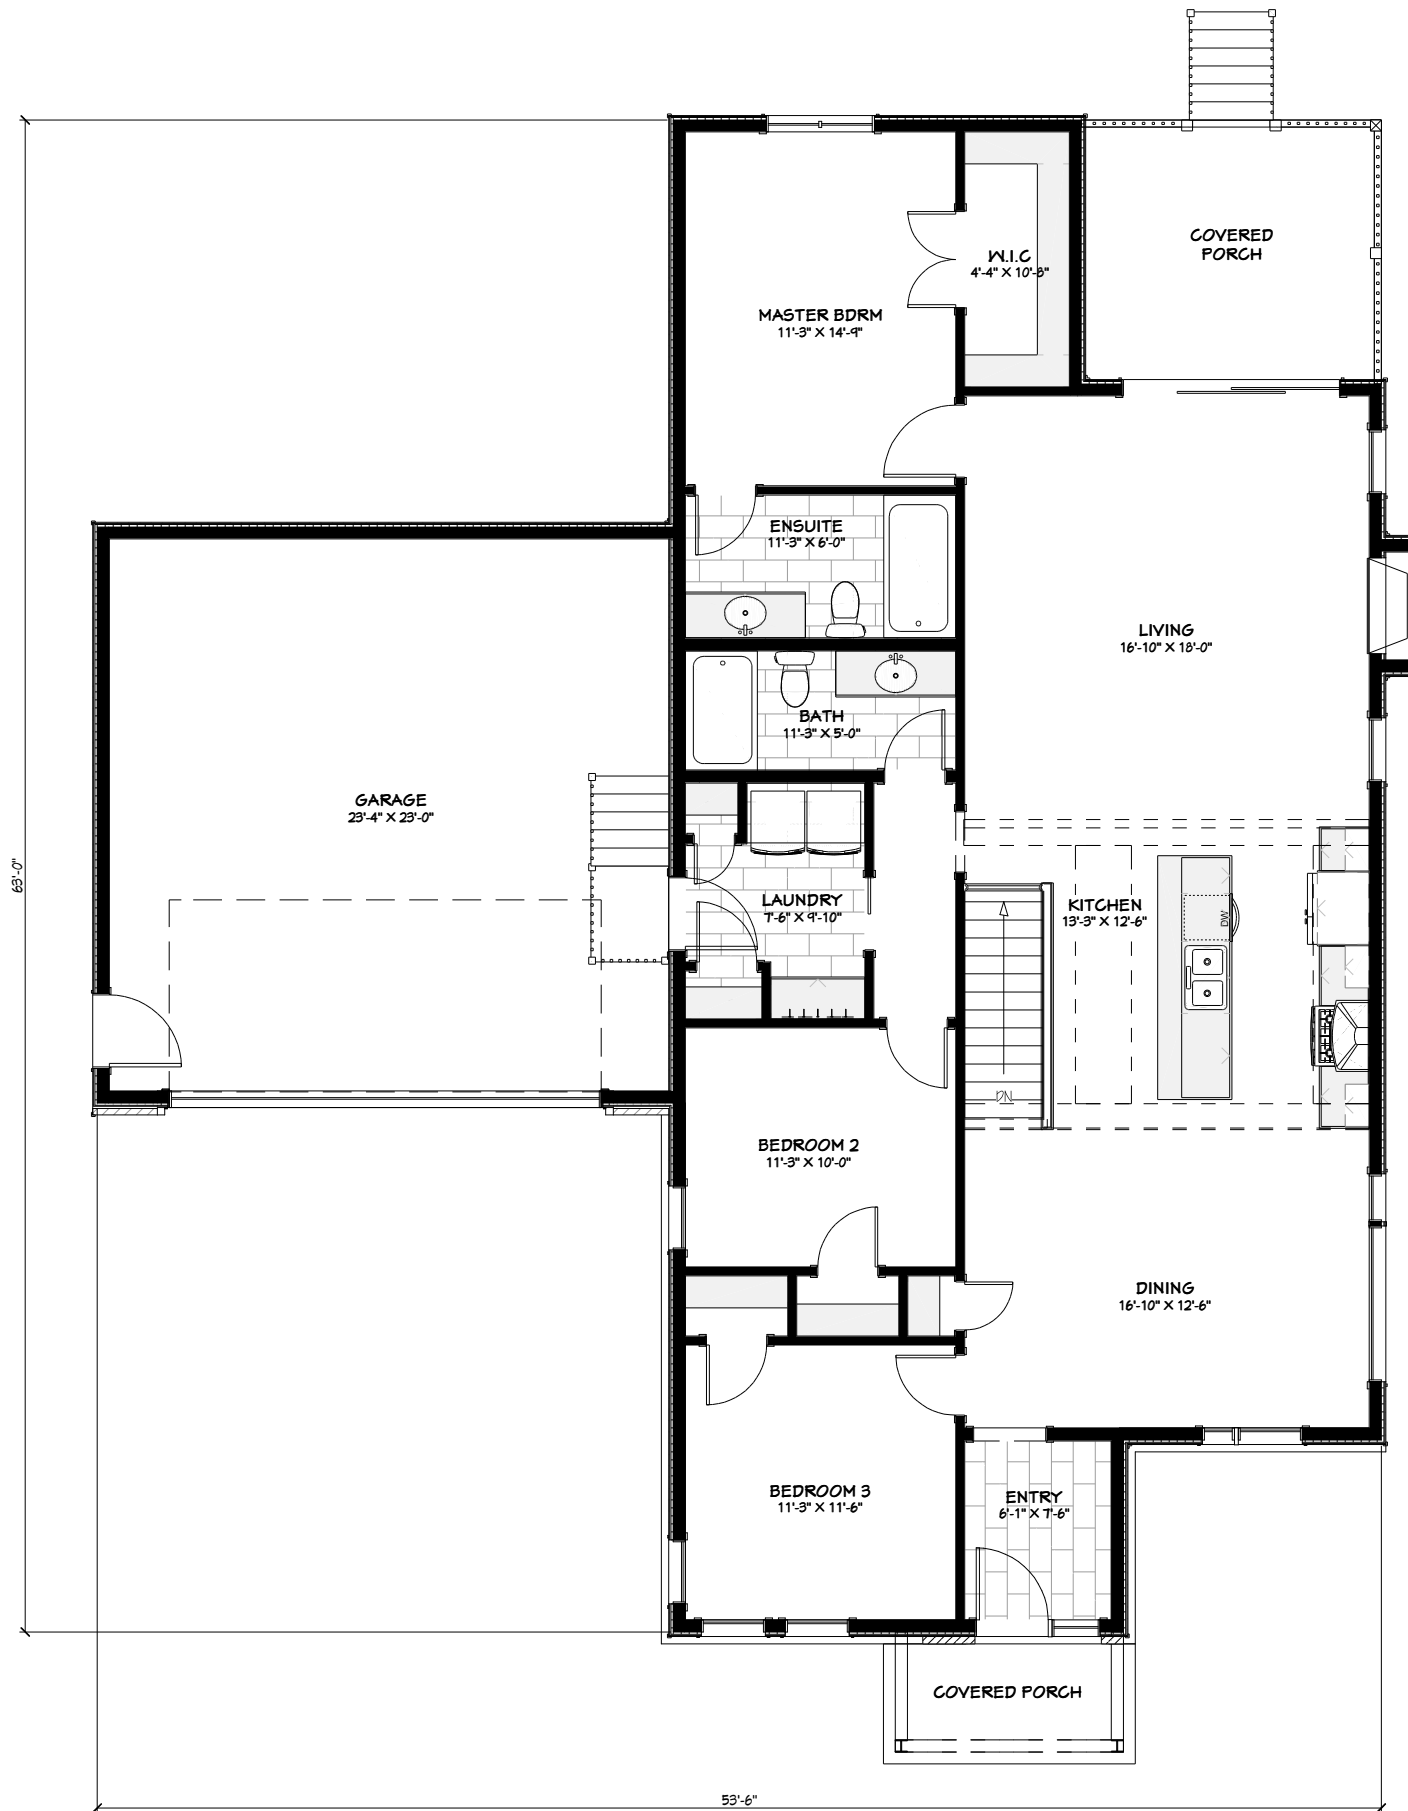

GROUND FLOOR PLAN - 1635 SQ.FT.

**Lockwood Brothers
CONSTRUCTION**

DRAWING NAME:
FLINT HILL - LOT 13