




KITCHEN



**Lockwood Brothers
CONSTRUCTION**

DRAWING NAME:
THE ELODIE

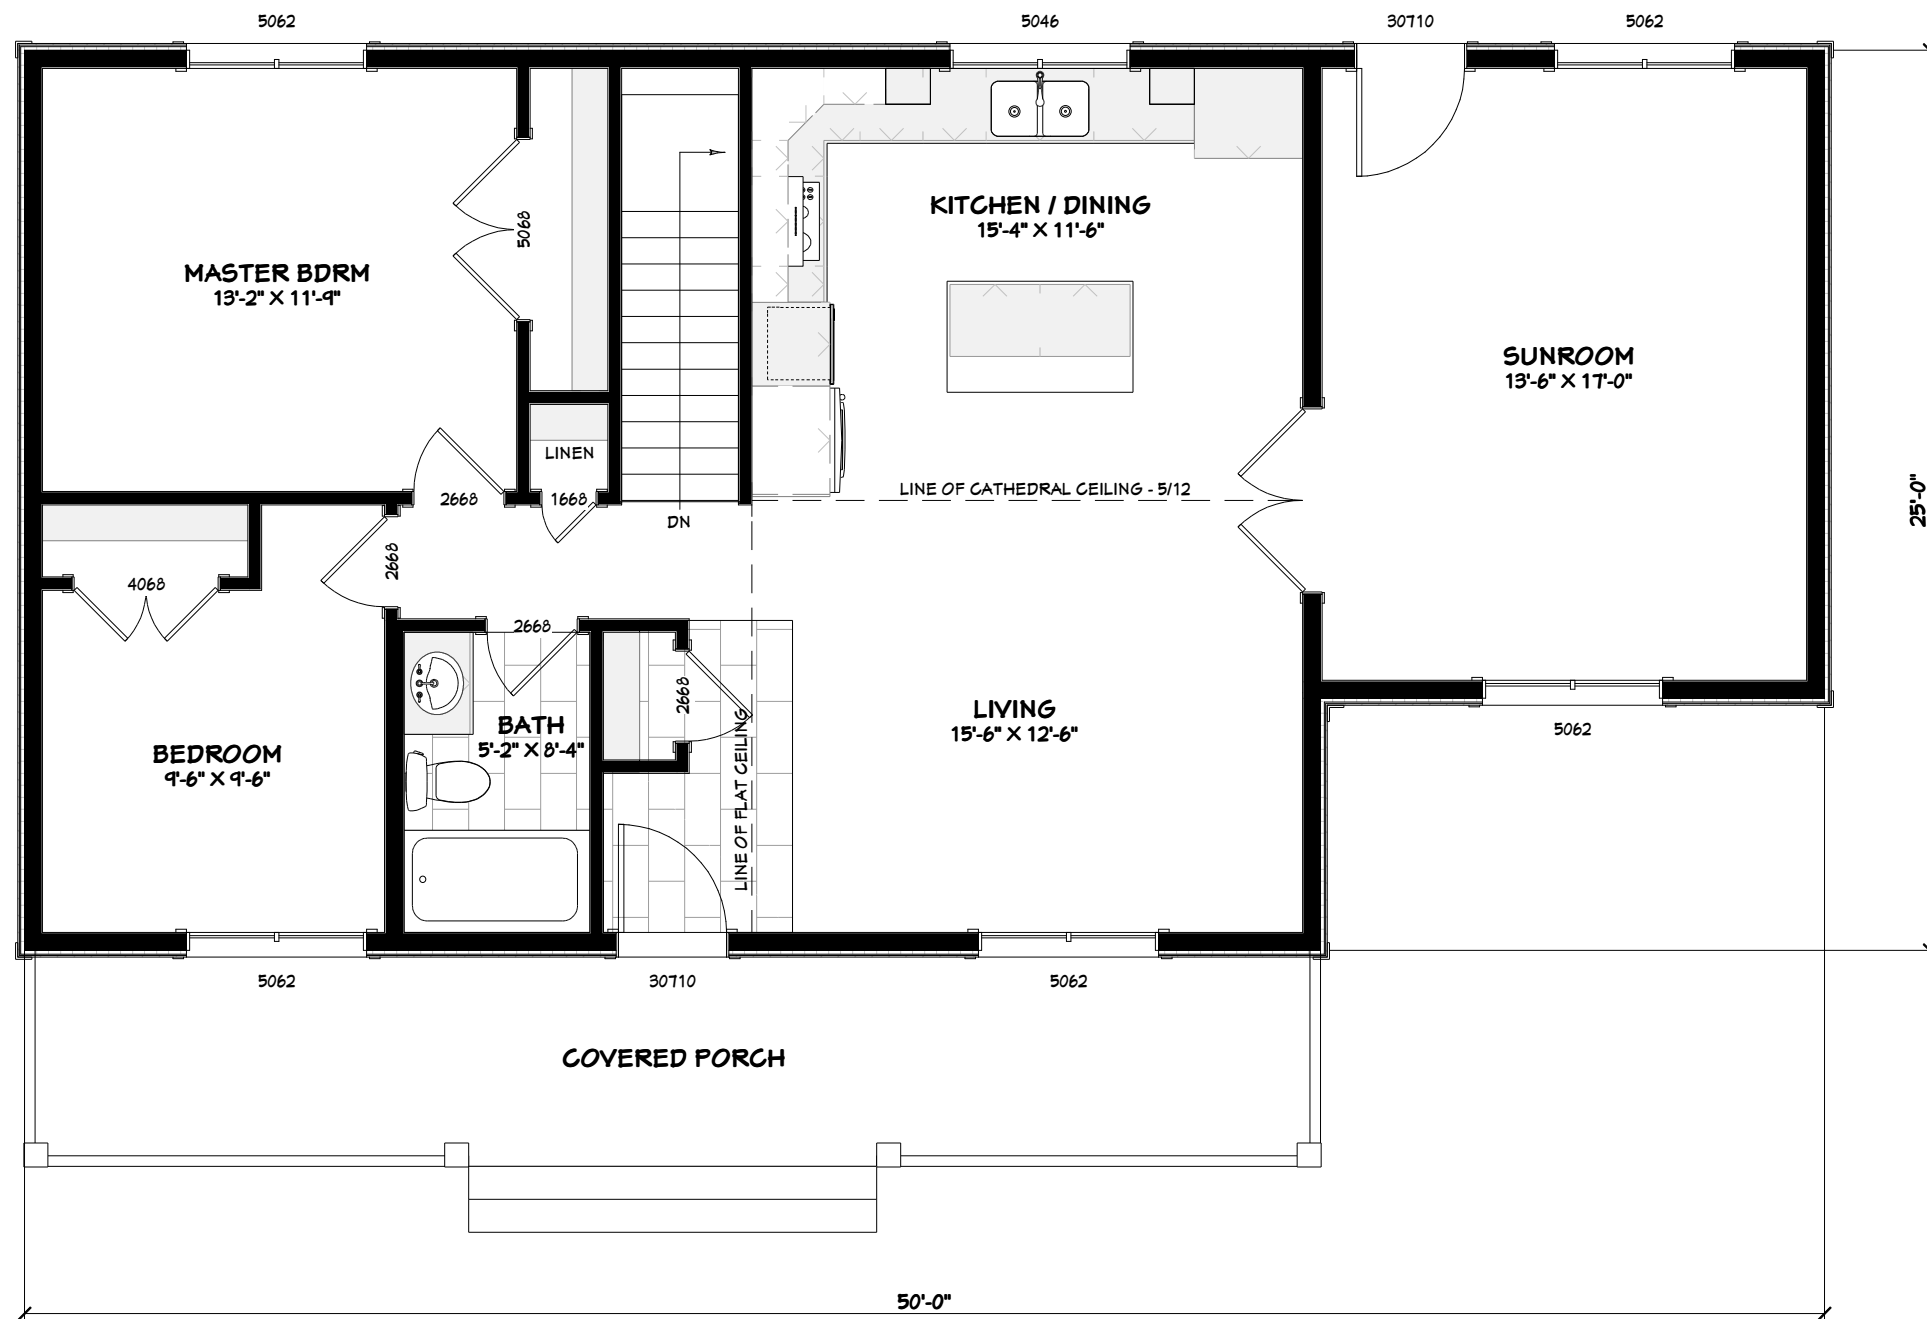

GROUND FLOOR PLAN = 1150 SQ.FT.

**Lockwood Brothers
CONSTRUCTION**

DRAWING NAME:
THE ELODIE